
 <b>SPECIFIC SYSTEMS</b> 7655 E. 41ST. TULSA, OK. 74145 U.S.A. (918) 663-9321	<small>THIS DOCUMENT CONTAINS CONFIDENTIAL PROPRIETARY INFORMATION AND IS THE PROPERTY OF SPECIFIC SYSTEMS. IT SHALL NOT BE REPRODUCED, USED, TRANSFERRED TO OTHER DOCUMENTS OR DISCLOSED TO ANY UNAUTHORIZED PERSONS WITHOUT THE EXPRESS WRITTEN PERMISSION OF SPECIFIC SYSTEMS. ALL RIGHT OF DESIGN OR INVENTION ARE RESERVED TO SPECIFIC SYSTEMS.</small>		
	TITLE:	SIZE:	SCALE:
	GENERAL ARRANGEMENT MODEL 8180 SPLIT SYSTEMS EVAP. SECTION	P.O.#:	REV: 1
		DATE:	DRAWN BY: DM
		JOB#:	CHK'D: DM
			DWG#:

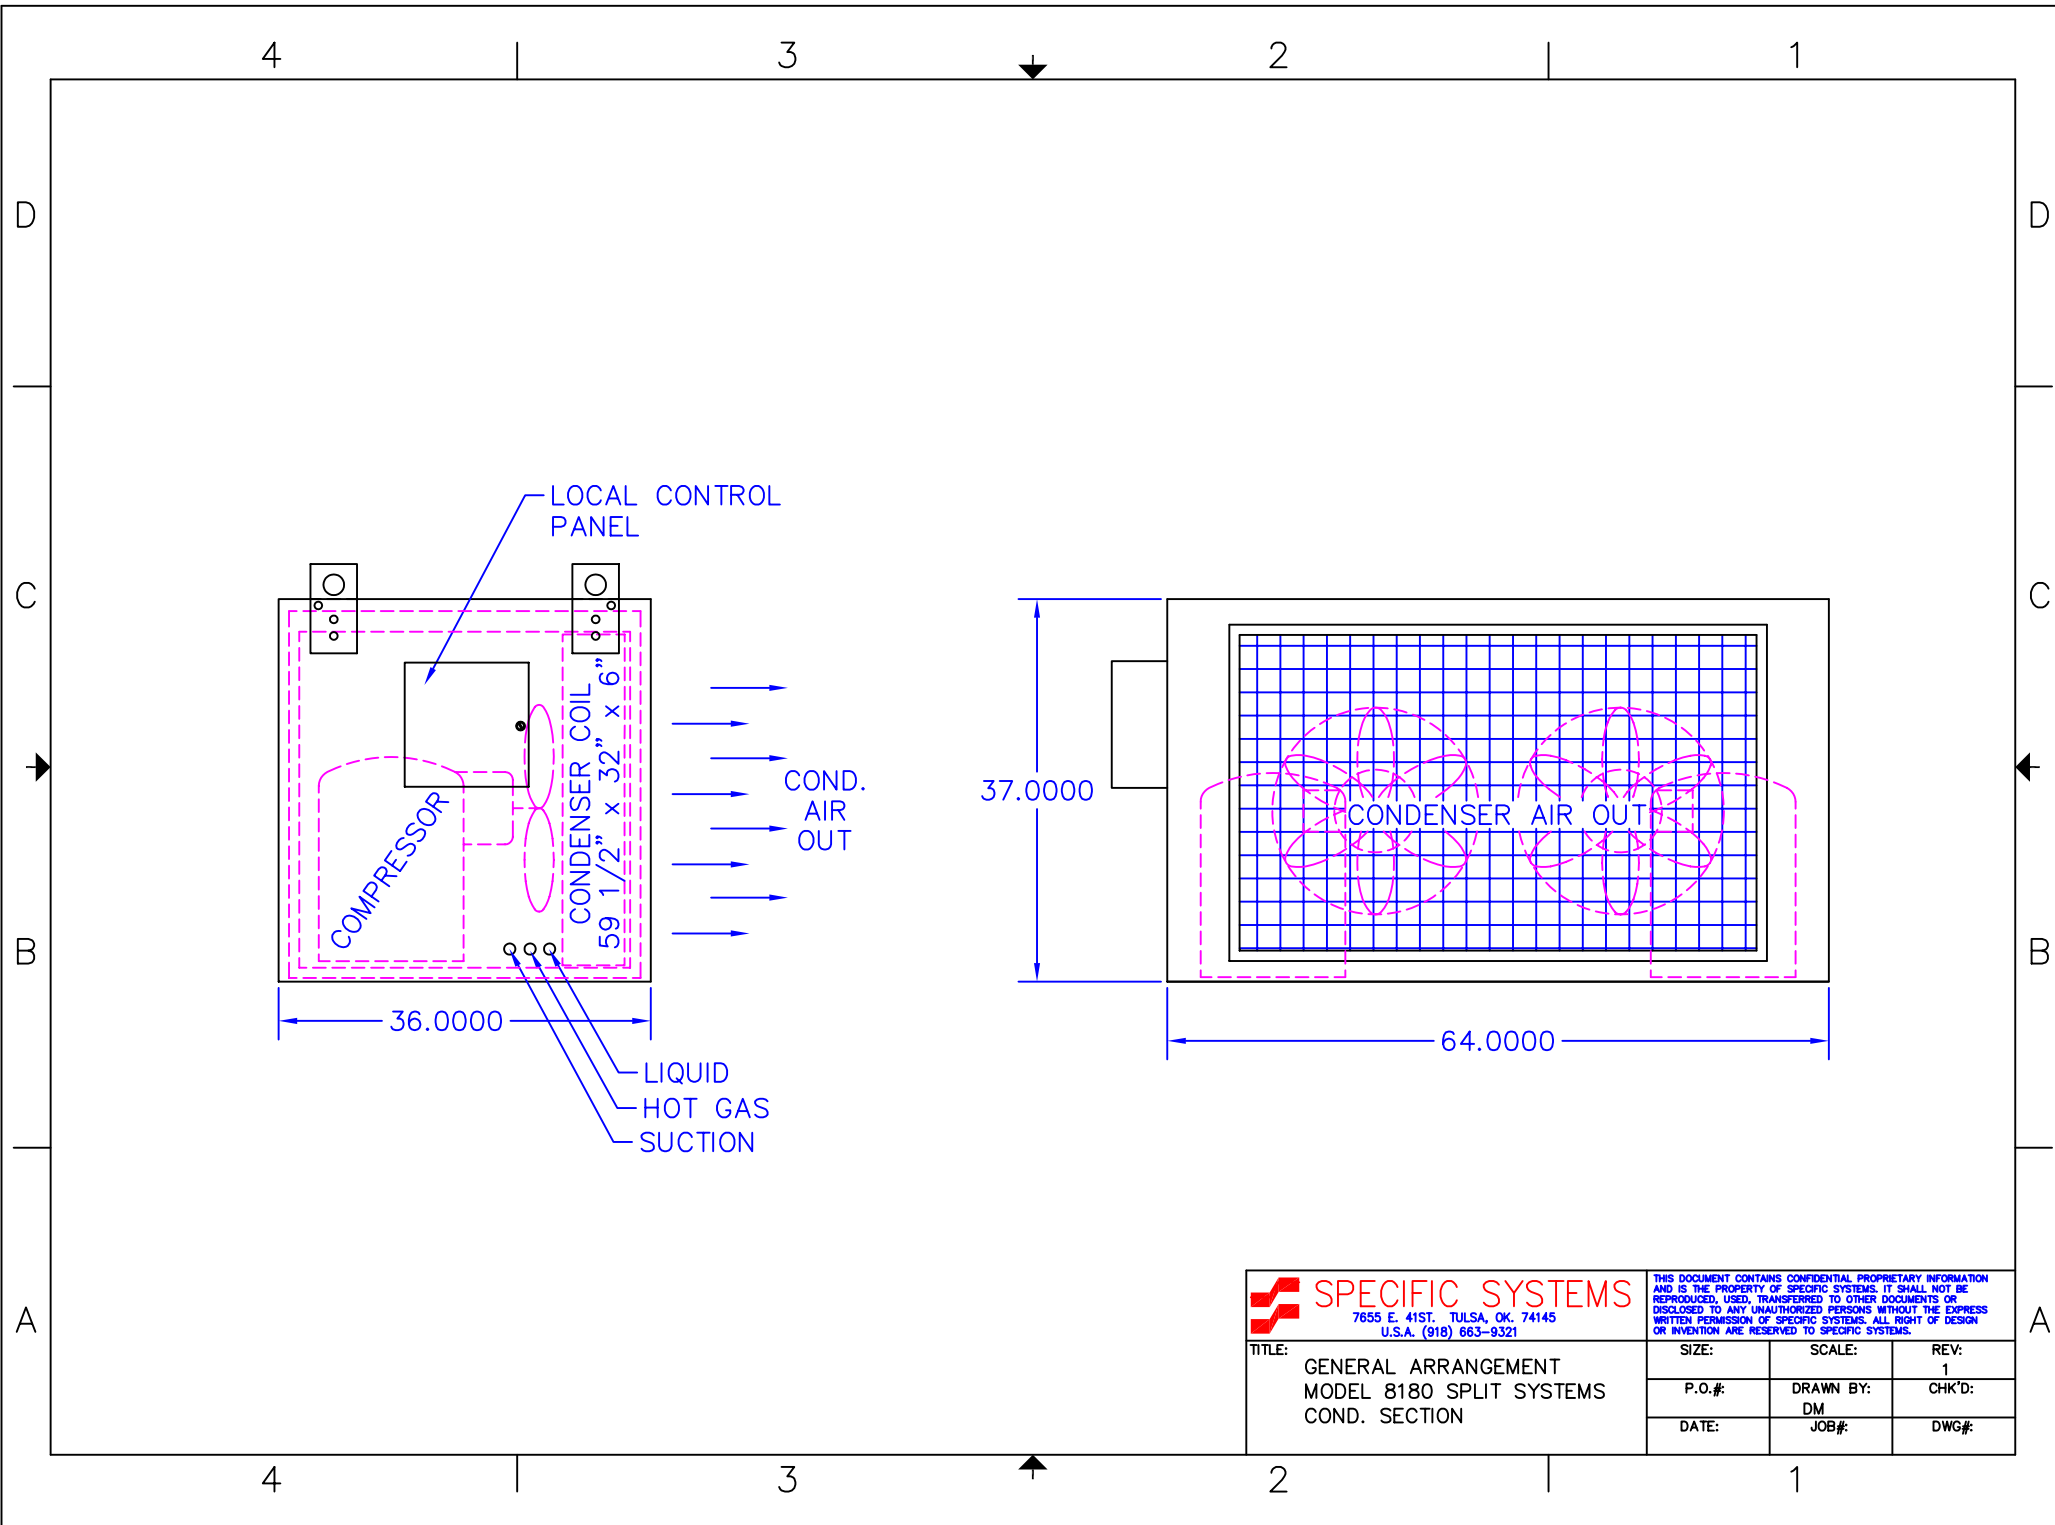

**SPECIFIC SYSTEMS**  
 7655 E. 41ST. TULSA, OK. 74145  
 U.S.A. (918) 663-9321

THIS DOCUMENT CONTAINS CONFIDENTIAL PROPRIETARY INFORMATION AND IS THE PROPERTY OF SPECIFIC SYSTEMS. IT SHALL NOT BE REPRODUCED, USED, TRANSFERRED TO OTHER DOCUMENTS OR DISCLOSED TO ANY UNAUTHORIZED PERSONS WITHOUT THE EXPRESS WRITTEN PERMISSION OF SPECIFIC SYSTEMS. ALL RIGHT OF DESIGN OR INVENTION ARE RESERVED TO SPECIFIC SYSTEMS.

TITLE:  
 GENERAL ARRANGEMENT  
 MODEL 8180 SPLIT SYSTEMS  
 COND. SECTION

SIZE:	SCALE:	REV:
P.O.#:	DRAWN BY: DM	CHK'D:
DATE:	JOB#:	DWG#: